




No.	Revision	Date


Electronic Signature:

Sheet Title  
**BUILDING 4  
POWER &  
LIGHTING**

Date	Project No.
06/01/07	2721
Drawn By	Sheet No.
BES	E4.2
Checked By	
BES	

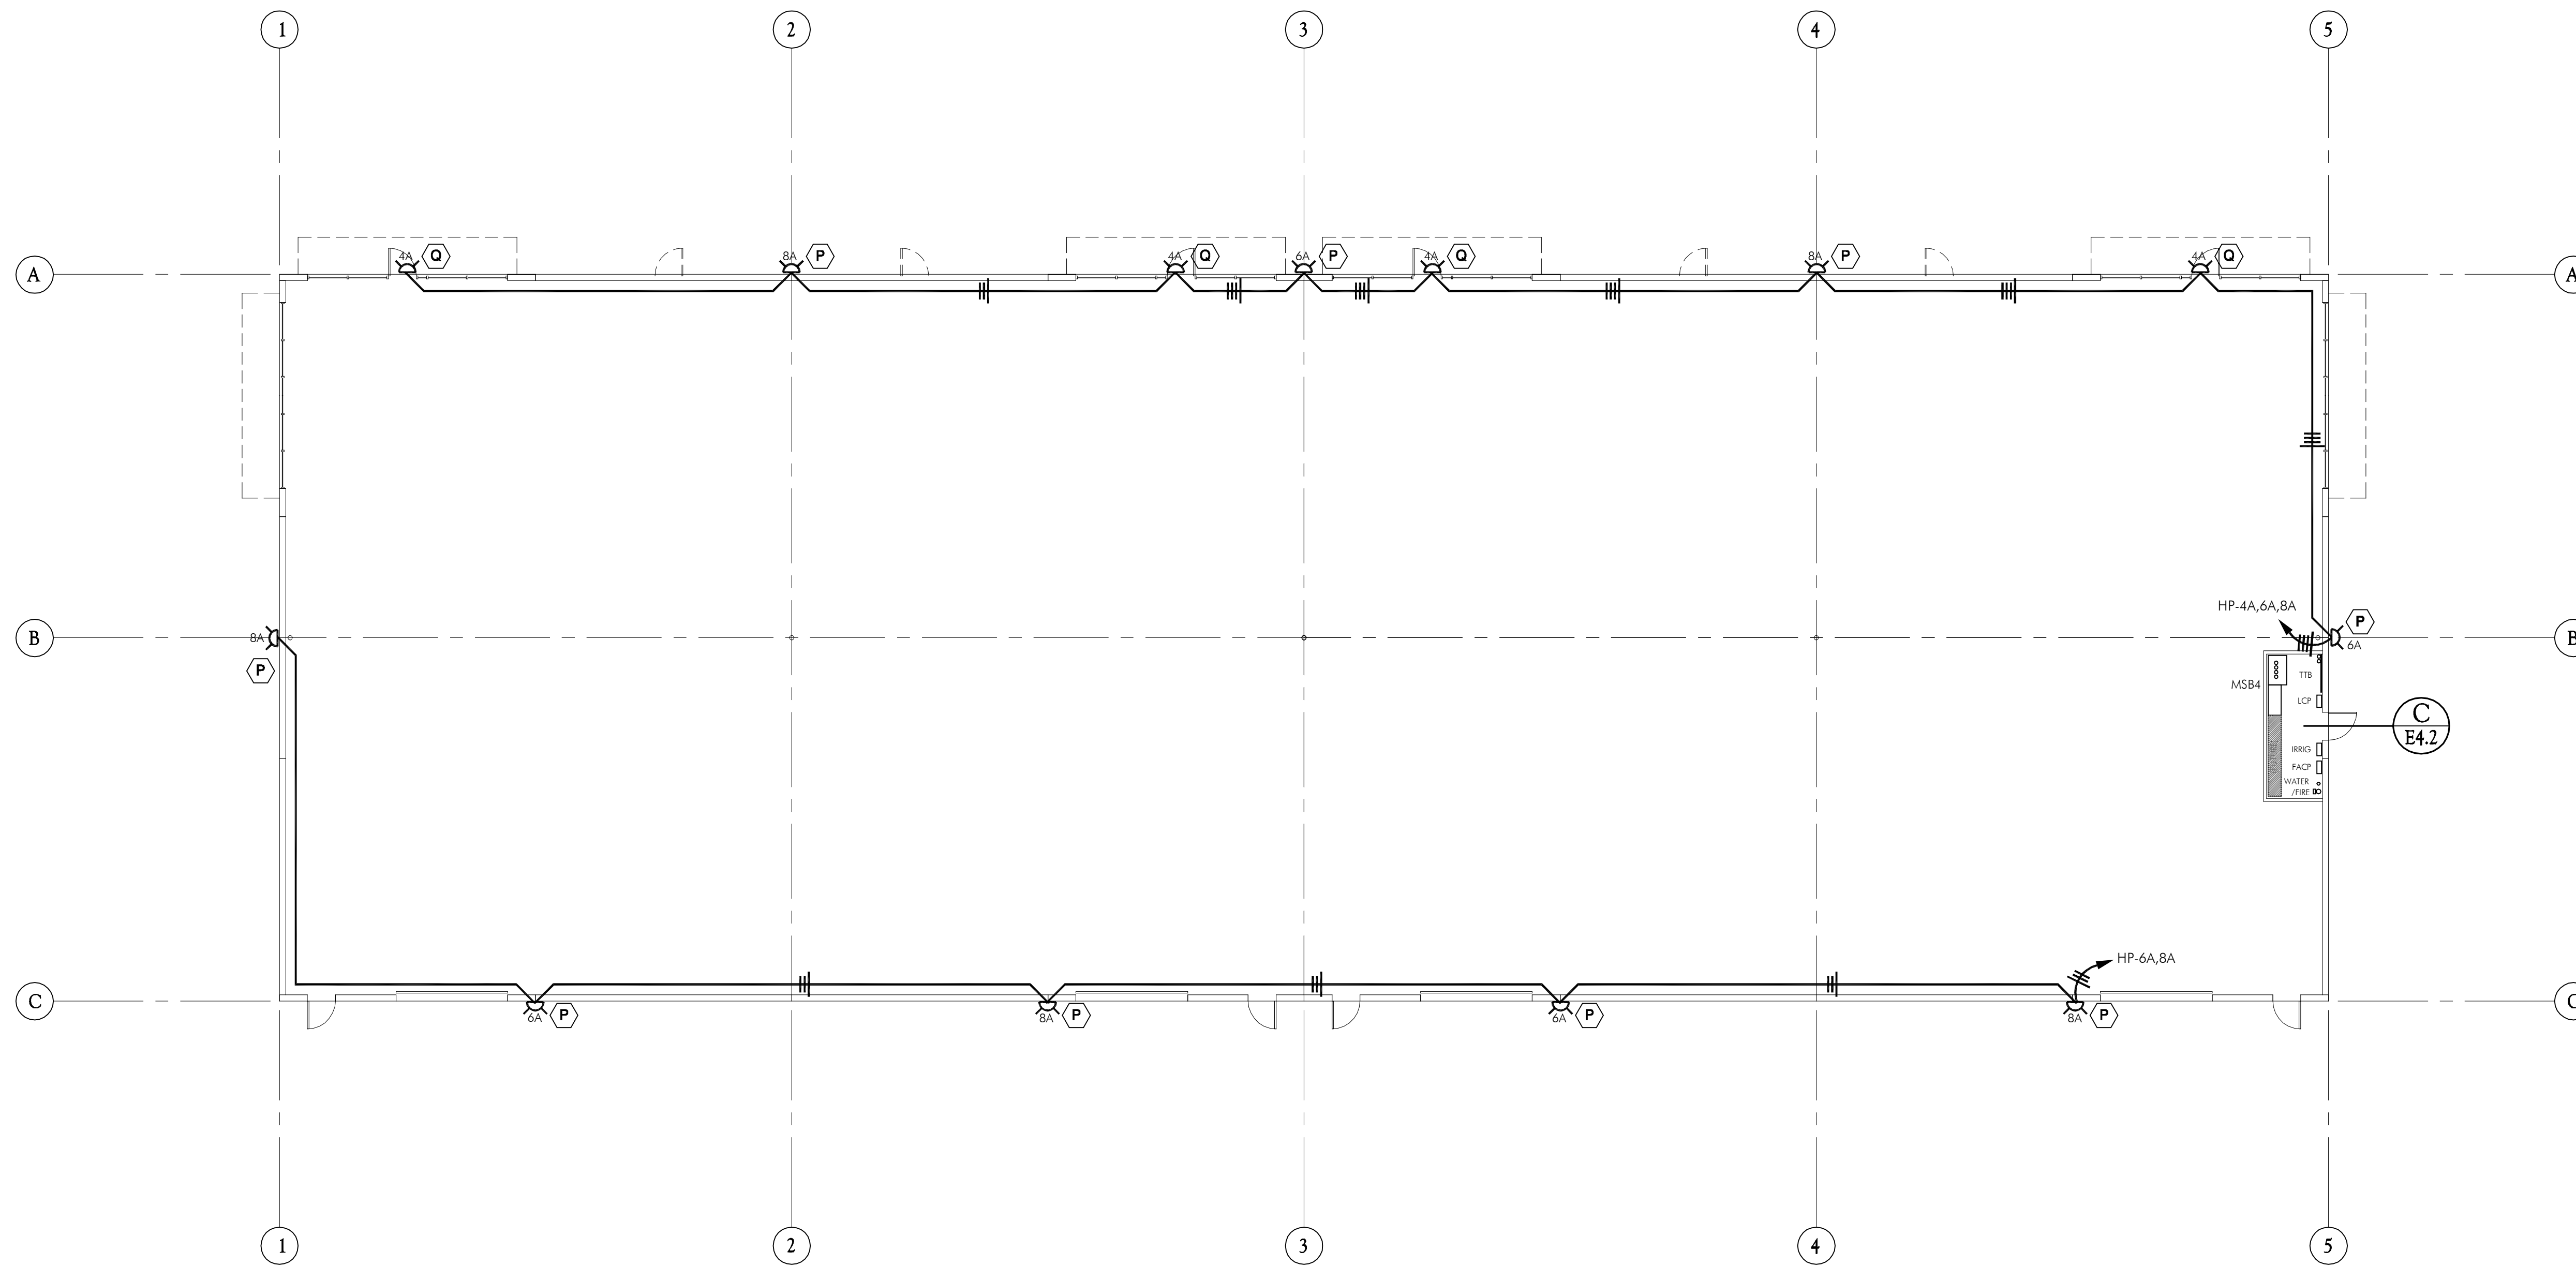


**A** BUILDING 4 POWER & LIGHTING  
E4.2 PLAN SCALE: 3/32"=1'

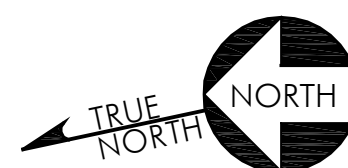

NOTES:  
1. VERIFY EXACT LOCATION OF LIGHTS WITH OWNER.

CALLOUT	DESCRIPTION	MANUFACTURER & PART #	VOLTS	LAMPS	WATTS	MOUNTING	REMARKS
D	GENERAL PURPOSE CHANNEL FLUORESCENT STRIP LIGHT	LITHONIA C 2 32 MVOLT GEB10IS	120	(2) F32T8	59	CHANNEL OR CHAIN	
P	WALL-MOUNTED LUMINAIRE IES FULL CUTOFF W/FORWARD THROW	LITHONIA WST 100M FT 120 SF LPI	120	(1) 100 MH	140	WALL +20'	
Q	WALL-MOUNTED LUMINAIRE IES FULL CUTOFF	LITHONIA WST 42TRT MD 120 LPI	120	(1) 42TRT	48	WALL +12'	

**B** FIXTURE SCHEDULE  
E4.2 SCALE: NONE

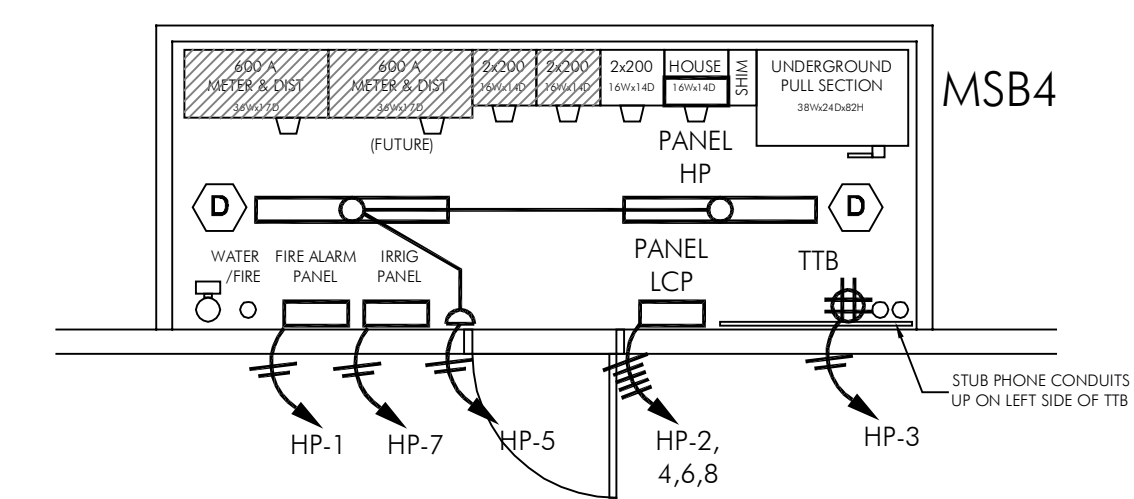

**C** ELECTRICAL ROOM LAYOUT  
E4.2 PLAN SCALE: 1/4"=1'